


05 EAST ELEVATION - RES. 1
SCALE 1:100

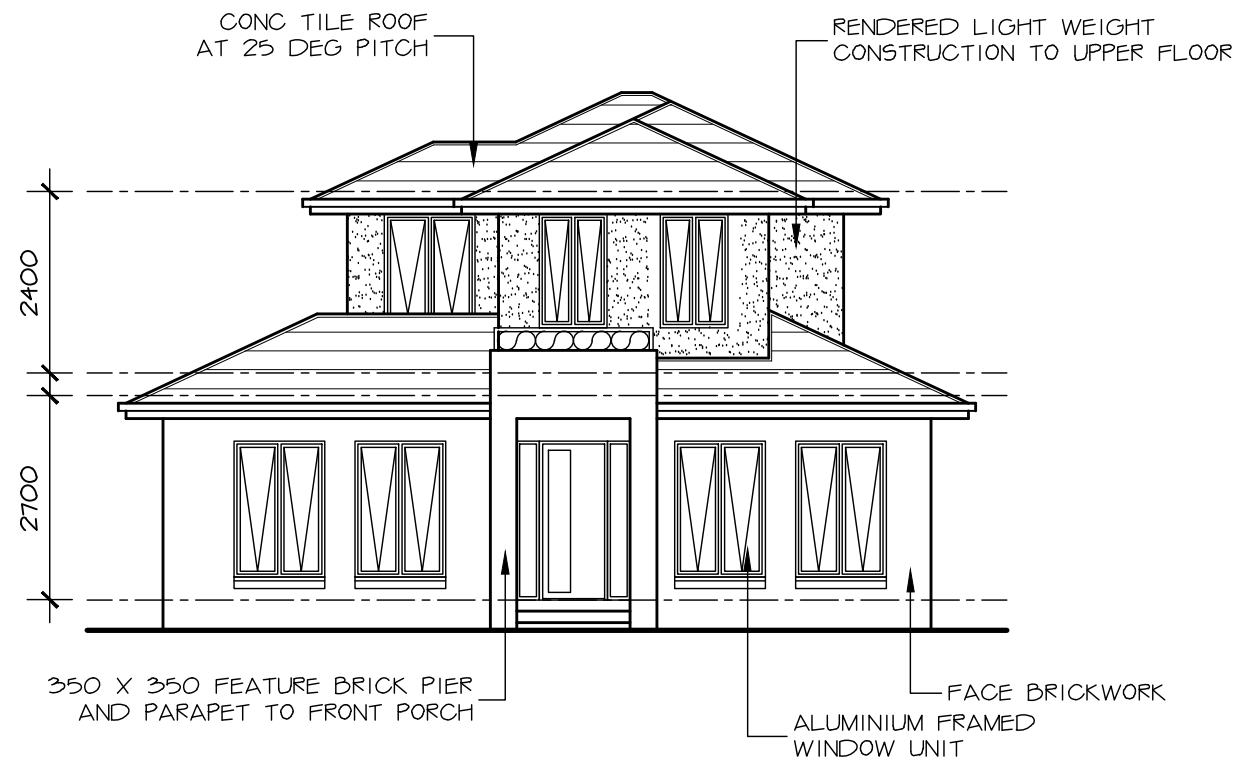


06 WEST ELEVATION - RES. 1
SCALE 1:100

REFER TO ENGINEERING FOR FULL
STRUCTURAL COMPUTATIONS AND
DESIGNS OF SLAB ON GROUND
AND UPPER FLOOR BEAMS

PROJECT: **TWO UNIT DEVELOPMENT
AT: 2 CHISWICK CT, WANTIRNA
FOR: COSTAS CONSTRUCTION**

Registered Building
Practitioner


D.P.A.D. 431
D.P.S.D. 169

 

CONTRACTOR IS TO CHECK AND BE
RESPONSIBLE FOR ALL DIMENSIONS
AND SITE LEVELS PRIOR TO COMMENCEMENT.
WINDOW SIZES ARE NOMINAL.
WHERE DRAWING STAMPED PRELIMINARY,
DRAWING REMAINS PRELIMINARY UNLESS
APPROVED BY THE RELEVANT AUTHORITY.

THIS PLAN IS COPYRIGHT
THIS DRAWING SHALL BE READ IN
CONJUNCTION WITH RELEVANT ENGINEERS
DRAWINGS OR OTHER CONSULTANTS PLANS /
SPECIFICATIONS. ALL MATERIALS AS
METHODS OF CONSTRUCTION, TESTING
SHALL CONFORM TO RELEVANT S.A.A. CODES

NORTH

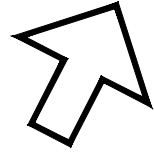

REVISIONS:

DATE: JUNE 2010

SCALE: AS SHOWN

DRAWN: N.T.

LATERAL

BUILDING

DESIGN

95 CANTERBURY ROAD
HEATHMONT 3135

PHONE: 9729 4973

DRAWING
NUMBER:

09/124

SHEET 5