


CHISWICK COURT

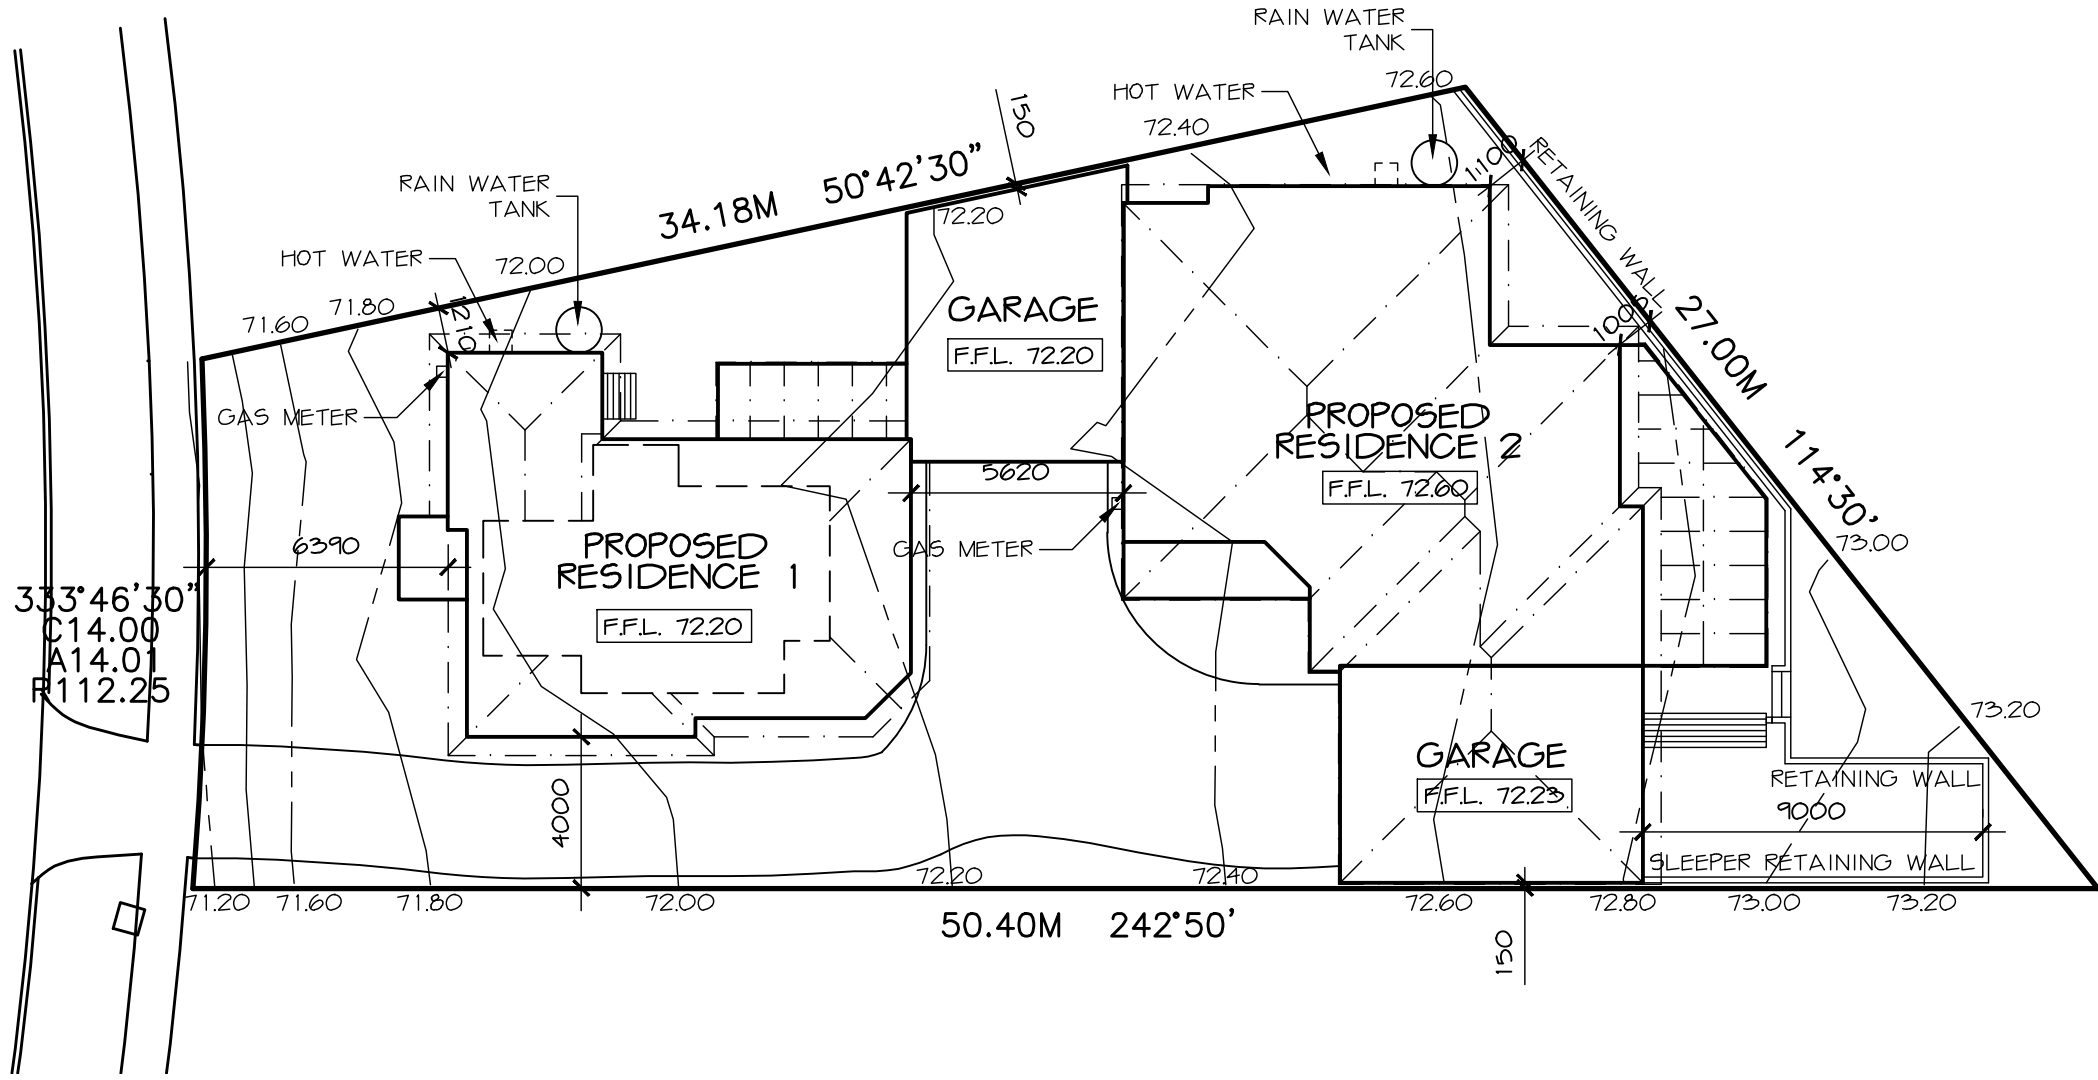

16 SITE PLAN  
SCALE 1:200

PROJECT: TWO UNIT DEVELOPMENT  
AT: 2 CHISWICK CT, WANTIRNA  
FOR: COSTAS CONSTRUCTION

Registered Building Practitioner  
D.P.A.D. 431  
D.P.S.D. 169  
B.D.A.V. MEMBER


CONTRACTOR IS TO CHECK AND BE RESPONSIBLE FOR ALL DIMENSIONS AND SITE LEVELS PRIOR TO COMMENCEMENT. WINDOW SIZES ARE NOMINAL. WHERE DRAWING STAMPED PRELIMINARY, DRAWING REMAINS PRELIMINARY UNLESS APPROVED BY THE RELEVANT AUTHORITY.

THIS PLAN IS COPYRIGHT  
THIS DRAWING SHALL BE READ IN CONJUNCTION WITH RELEVANT ENGINEERS DRAWINGS OR OTHER CONSULTANTS PLANS / SPECIFICATIONS. ALL MATERIALS AS METHODS OF CONSTRUCTION, TESTING SHALL CONFORM TO RELEVANT S.A.A. CODES

LATERAL  
95 CANTERBURY ROAD  
HEATHMONT 3135

BUILDING  
DESIGN

PHONE: 9729 4973

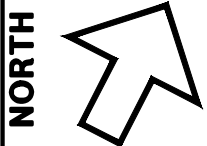

REVISIONS:  
DATE: JUNE 2010  
SCALE: AS SHOWN  
DRAWN: N.T.

DRAWING NUMBER:  
09/124  
SHEET 1