


REFER TO ENGINEERING FOR FULL  
STRUCTURAL COMPUTATIONS AND  
DESIGNS OF SLAB ON GROUND  
AND UPPER FLOOR BEAMS

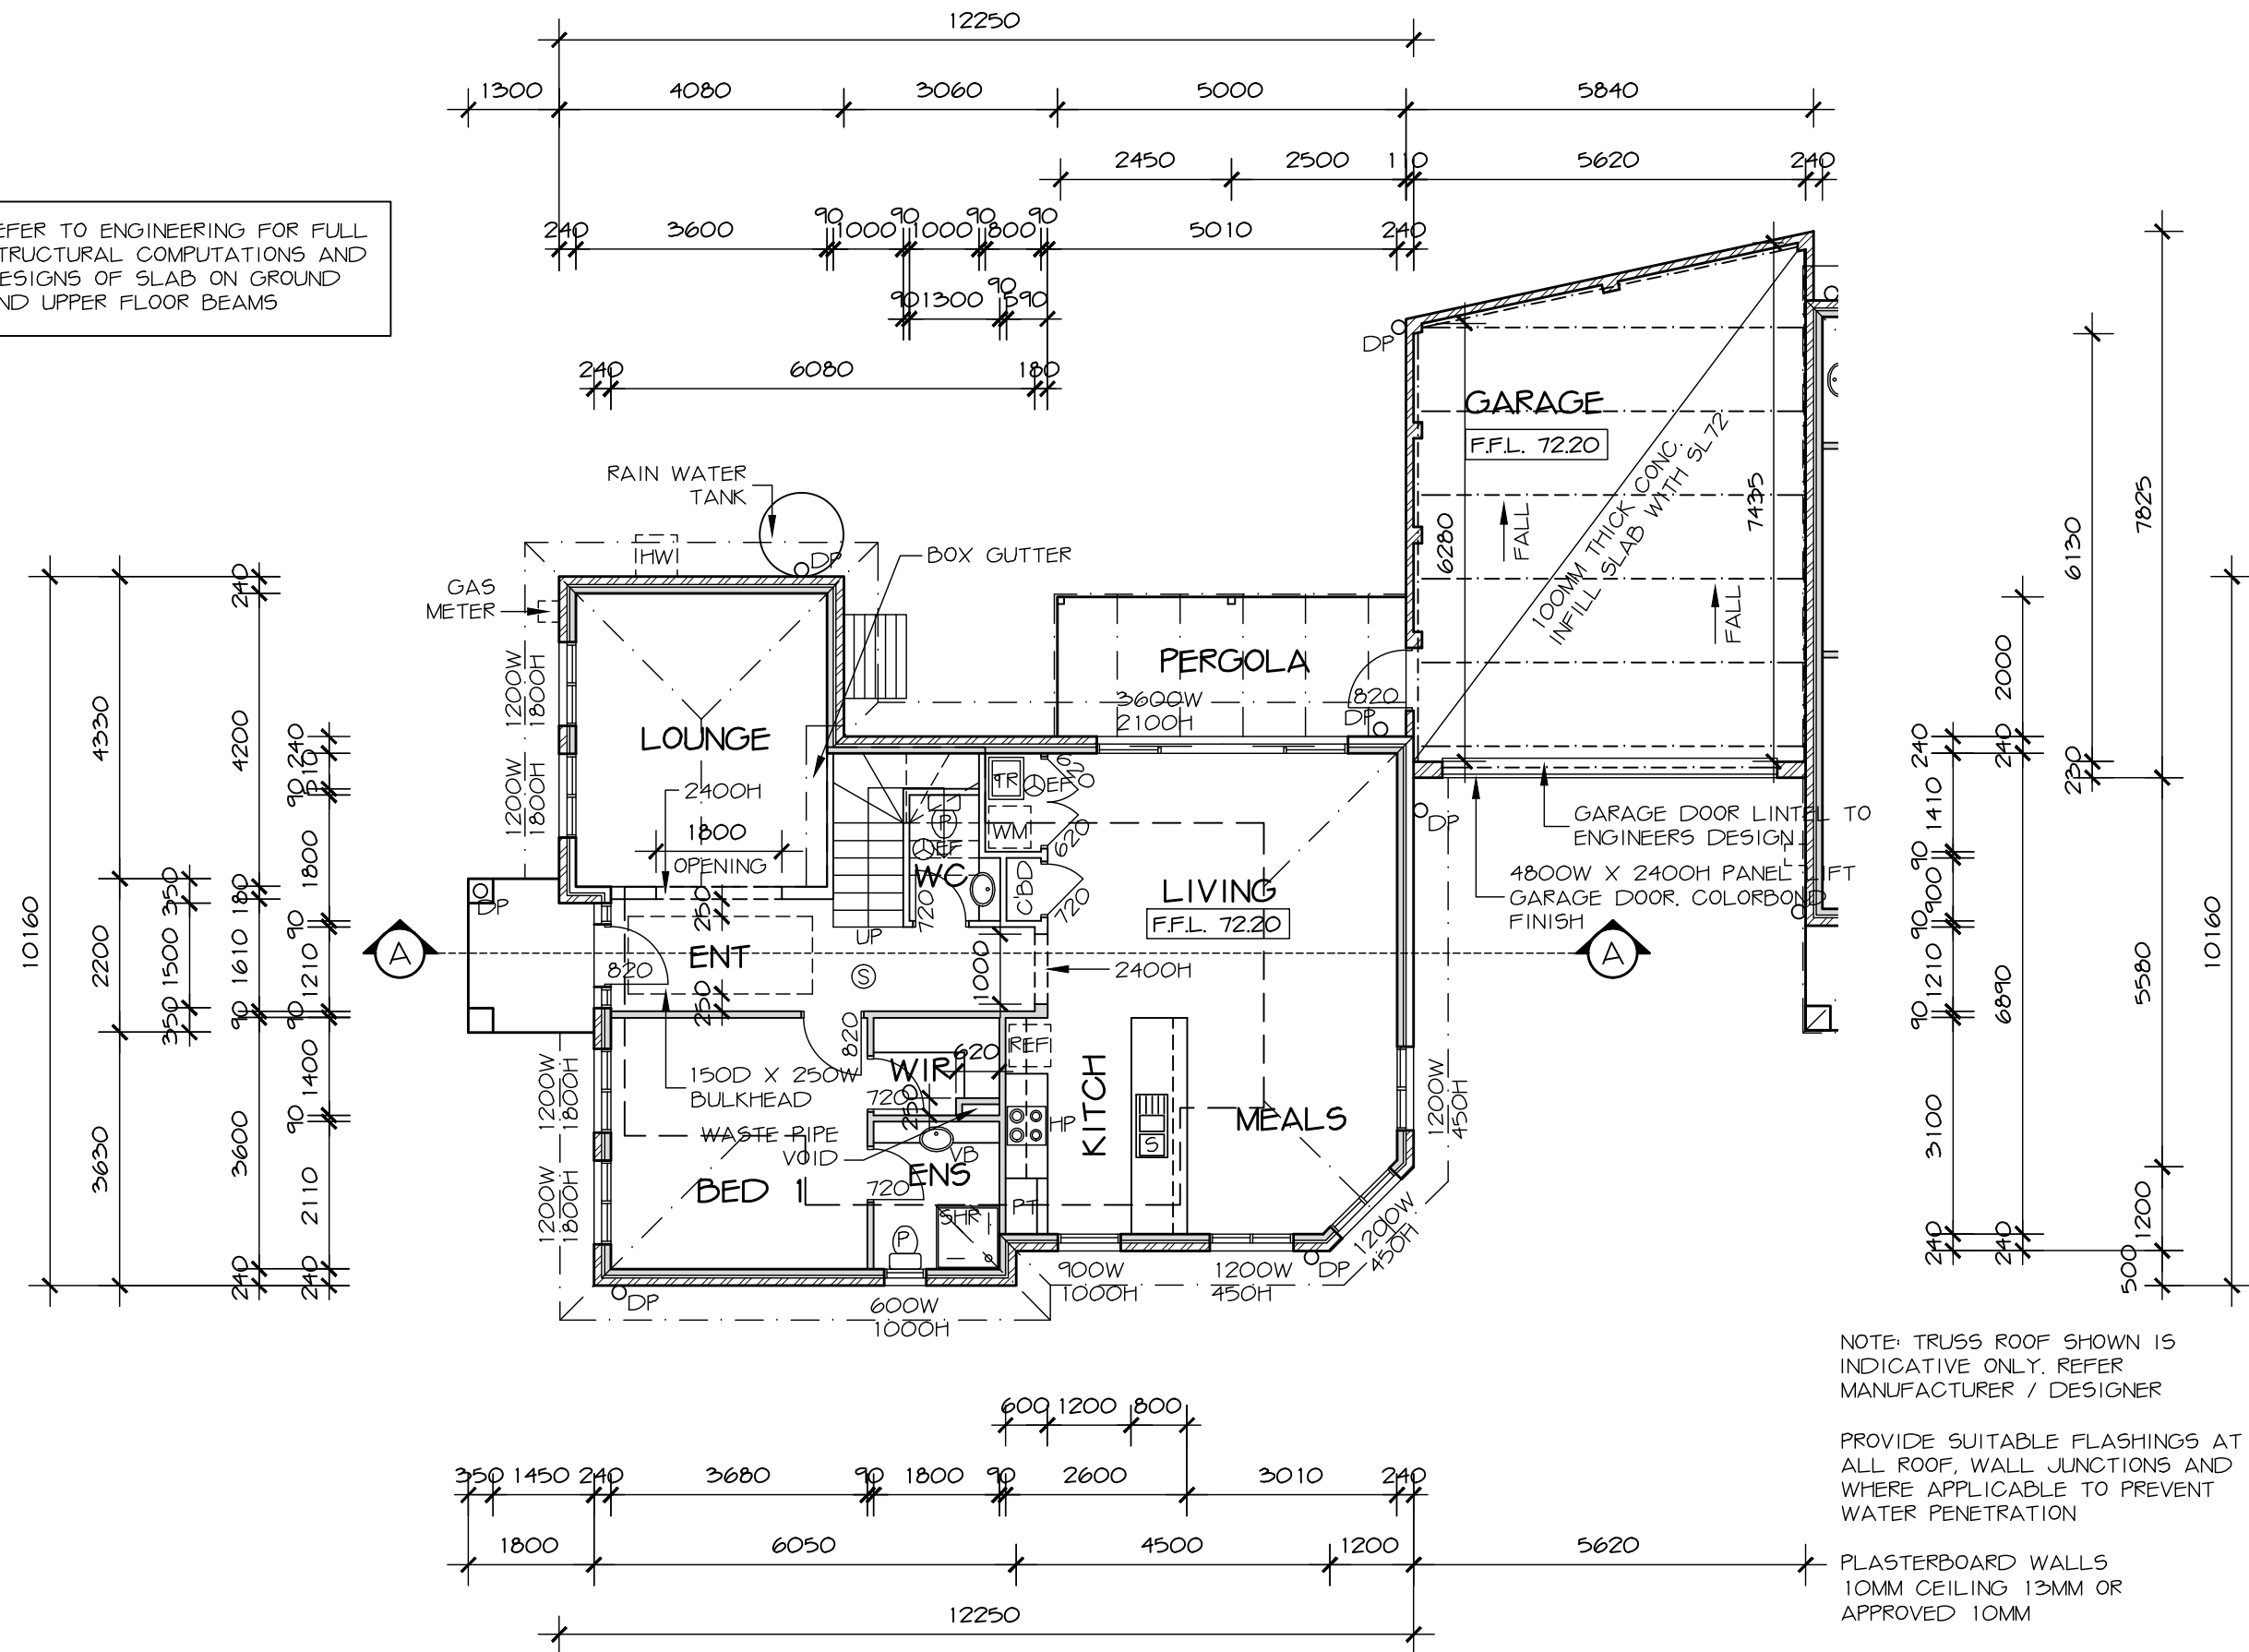

01 GROUND FLOOR PLAN - RES. 1  
SCALE 1:100

S DENOTES SMOKE DETECTOR  
DEF DENOTES CEILING MOUNTED EXHAUST FAN


PROJECT: TWO UNIT DEVELOPMENT  
AT: 2 CHISWICK CT, WANTIRNA  
FOR: COSTAS CONSTRUCTION

Registered Building  
Practitioner  
D.P.A.D. 431  
D.P.S.D. 169  
B.D.A.V.  
MEMBER

CONTRACTOR IS TO CHECK AND BE  
RESPONSIBLE FOR ALL DIMENSIONS  
AND SITE LEVELS PRIOR TO COMMENCEMENT.  
WINDOW SIZES ARE NOMINAL.  
WHERE DRAWING STAMPED PRELIMINARY,  
DRAWING REMAINS PRELIMINARY UNLESS  
APPROVED BY THE RELEVANT AUTHORITY.

THIS PLAN IS COPYRIGHT  
THIS DRAWING SHALL BE READ IN  
CONJUNCTION WITH RELEVANT ENGINEERS  
DRAWINGS OR OTHER CONSULTANTS PLANS /  
SPECIFICATIONS. ALL MATERIALS AS  
METHODS OF CONSTRUCTION, TESTING  
SHALL CONFORM TO RELEVANT S.A.A. CODES

NORTH

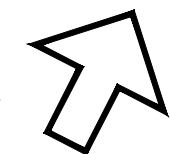

LATERAL  
BUILDING

95 CANTERBURY ROAD  
HEATHMONT 3135

PHONE: 9729 4973

DESIGN

REVISIONS:

DATE: JUNE 2010

SCALE: AS SHOWN

DRAWN: N.T.

DRAWING  
NUMBER:

09/124

SHEET 2